


Hus 1/ kamomillstigen 1

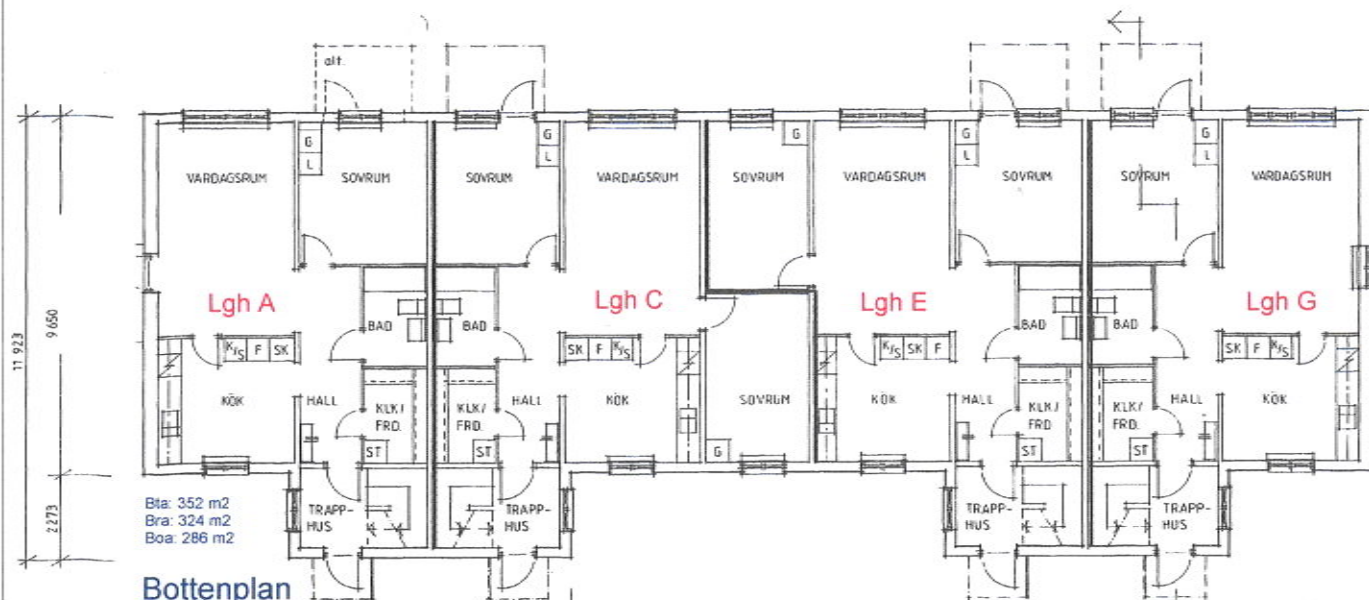


Bottenplan

Lgh A: 65 m2

Lgh C: 78 m2

Lgh E: 78 m2

Lgh G: 65 m2

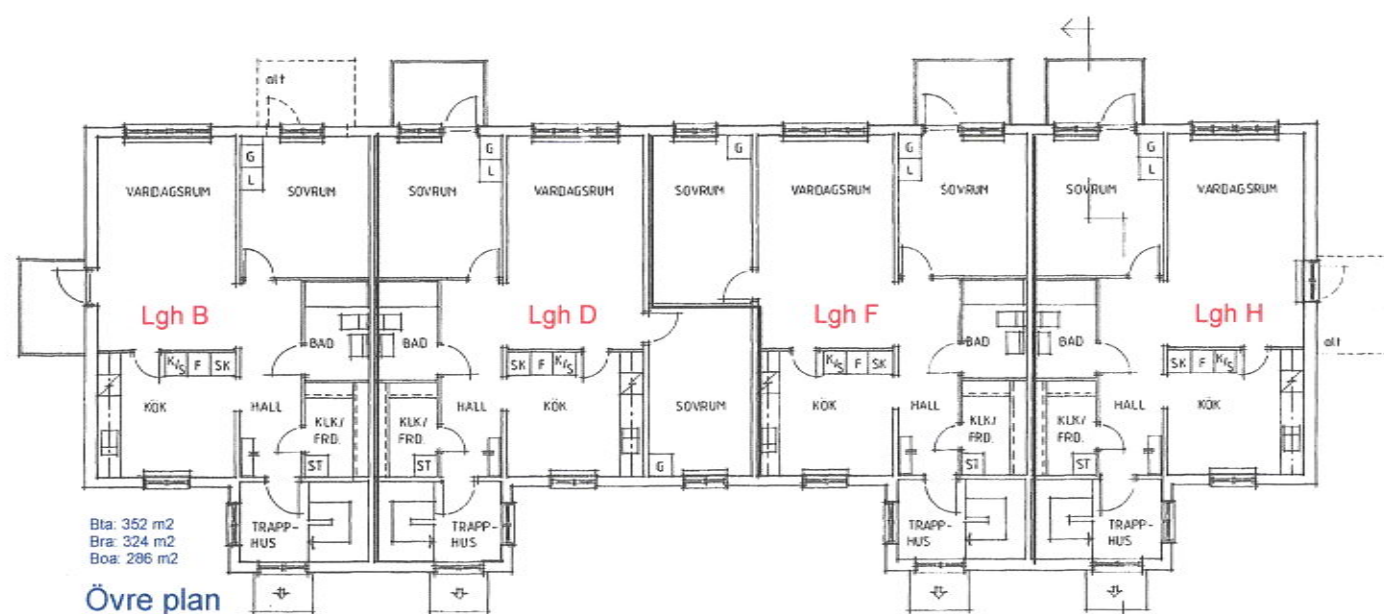






Övre plan

Lgh B: 65 m2

Lgh D: 78 m2

Lgh F: 78 m2

Lgh H: 65 m2

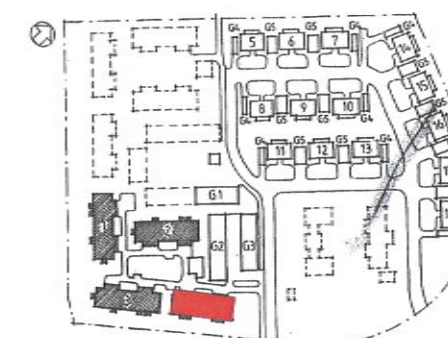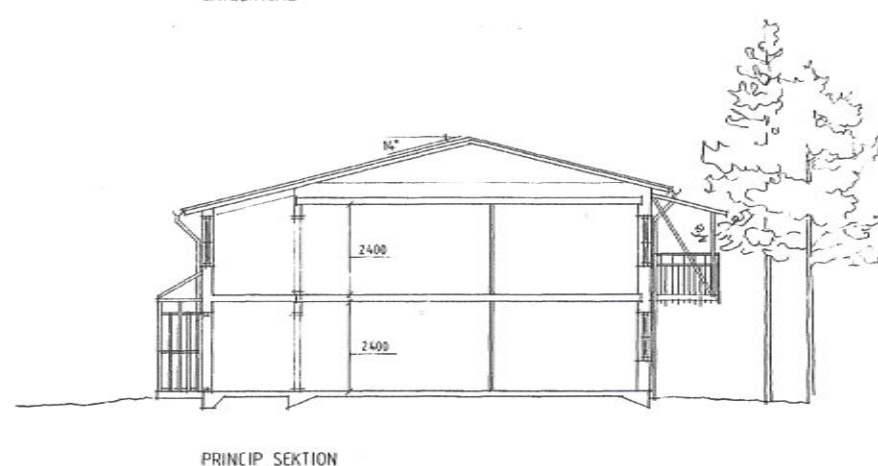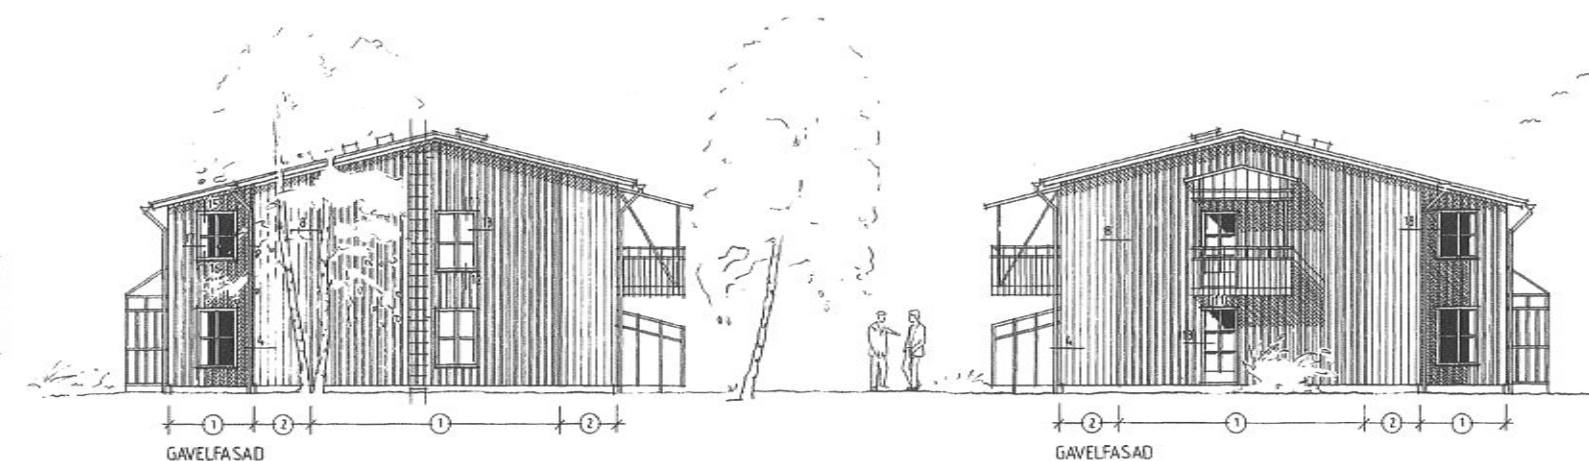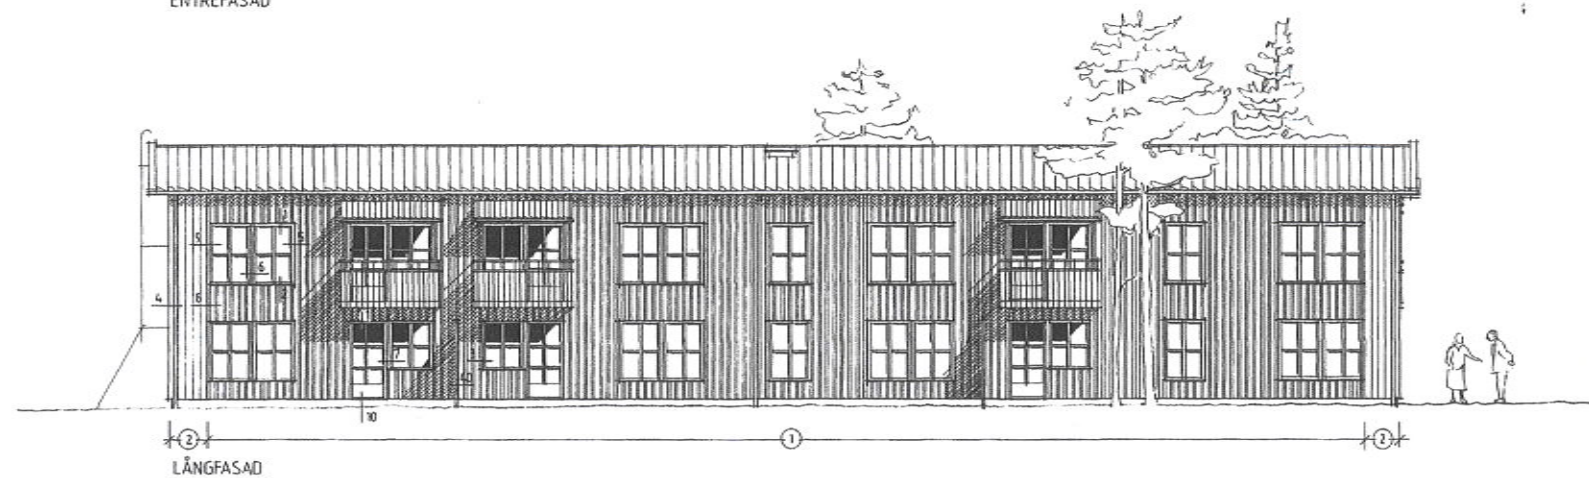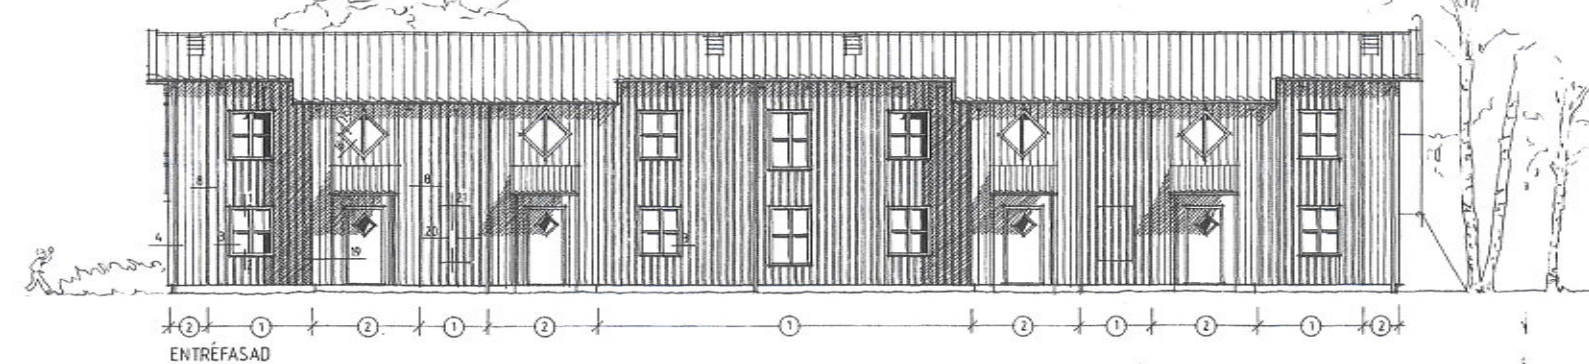

Djuptjärn 1:5

Situationsplan/plannering

Datum: 2013-10-16

Ritad av:
Andreas Forslund

Sc 1:200/A3

Hus 2/ kamomillstigen 3



Bottenplan

Lgh A: 65 m2

Lgh C: 78 m2

Lgh E: 78 m2

Lgh G: 65 m2







Övre plan

Lgh B: 65 m2

Lgh D: 78 m2

Lgh F: 78 m2

Lgh H: 65 m2

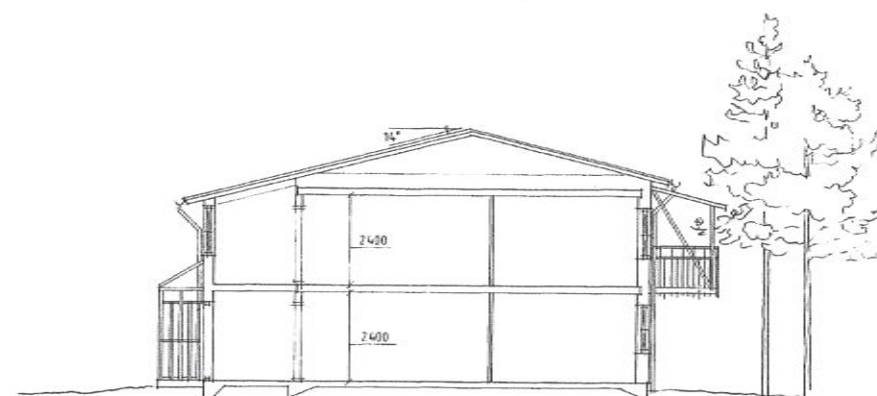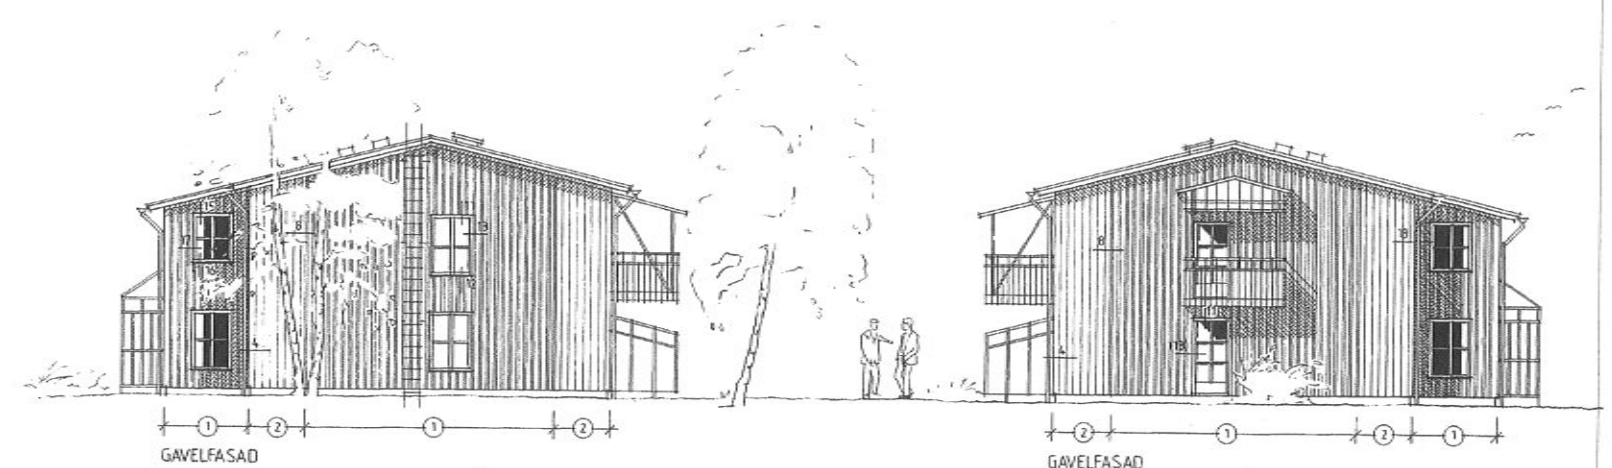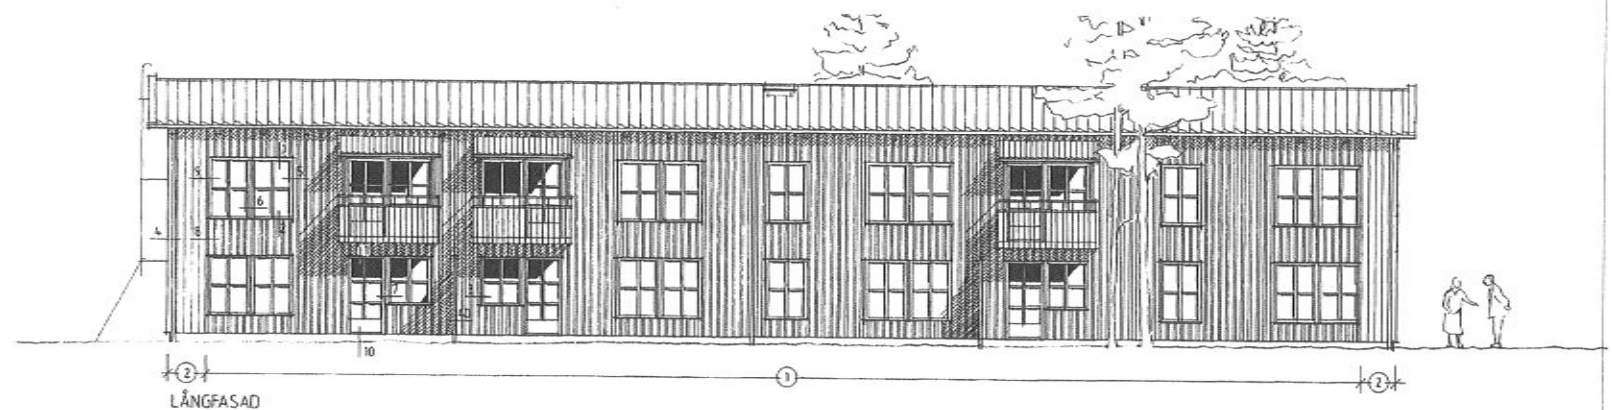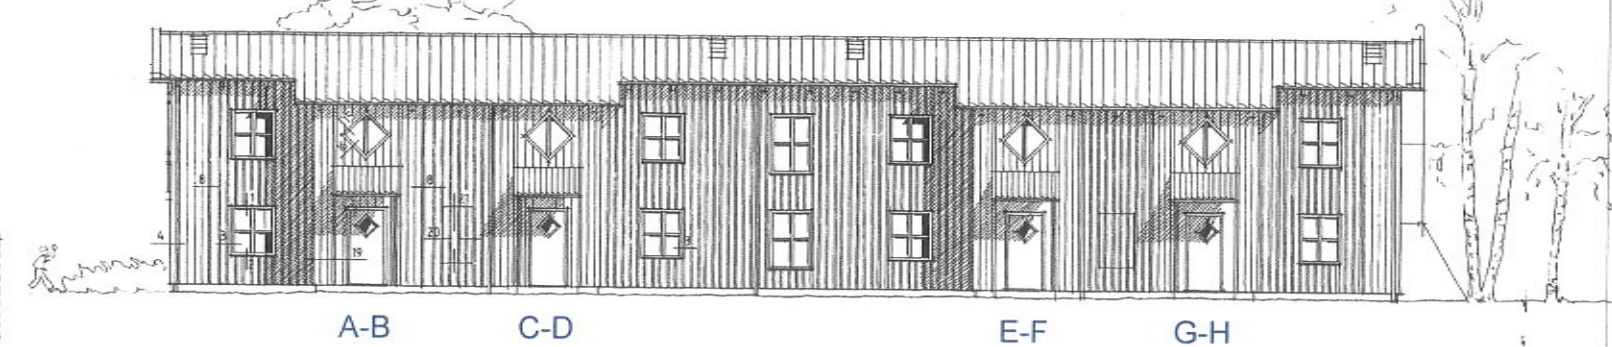

PRINCIP SEKTION



Djuptjärn 1:5


Situationsplan/planritning

Datum: 2013-10-16

Ritad av:
Andreas Forslund

Sc 1:200/A3

Hus 3/ kamomillstigen 5

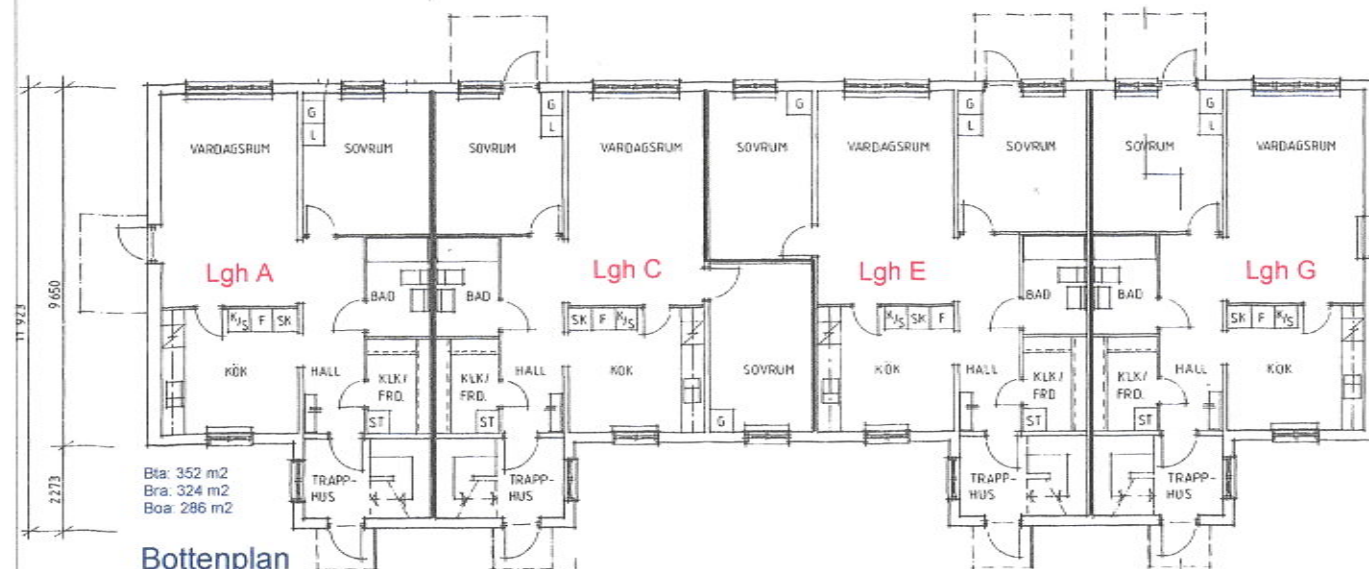

Bottenplan

Lgh A: 65 m²

Lgh C: 78 m²

Lgh E: 78 m²

Lgh G: 65 m²




Övre plan

Lgh B: 65 m²


Lgh D: 78 m²

Lgh F: 78 m²

Lgh H: 65 m²

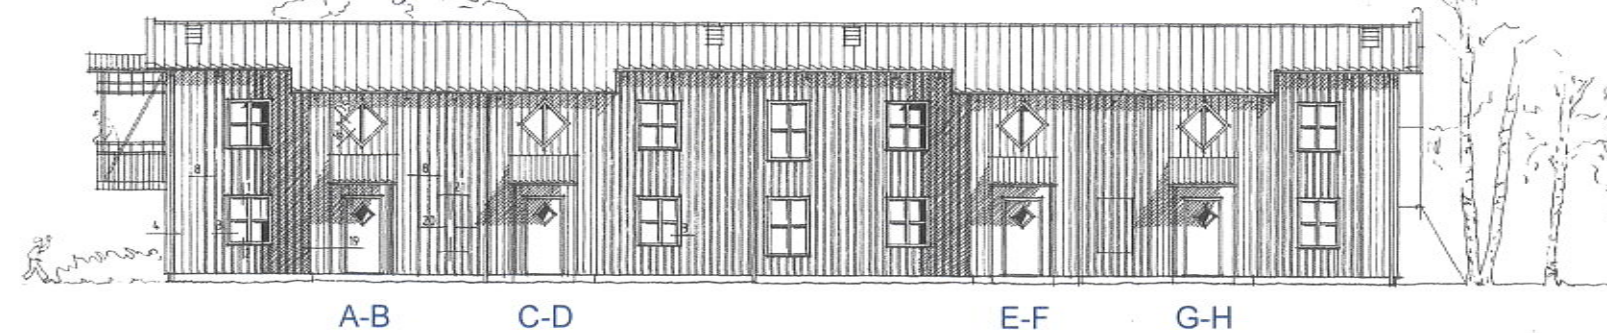


LÅNGFASAD

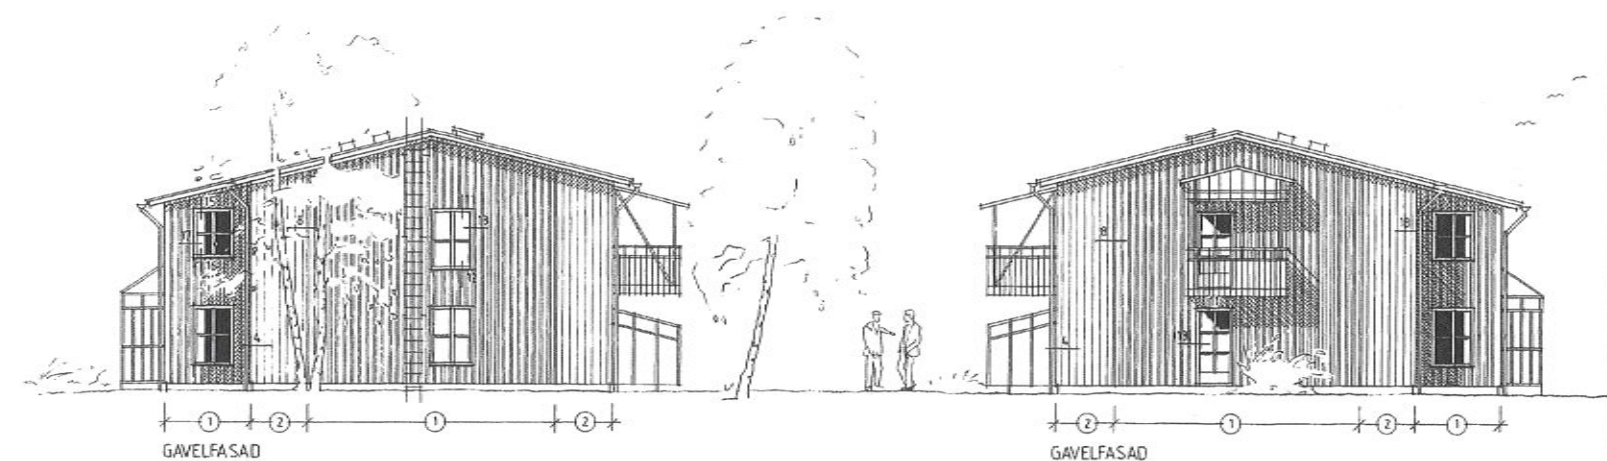

GAVELFASAD

GAVELFASAD

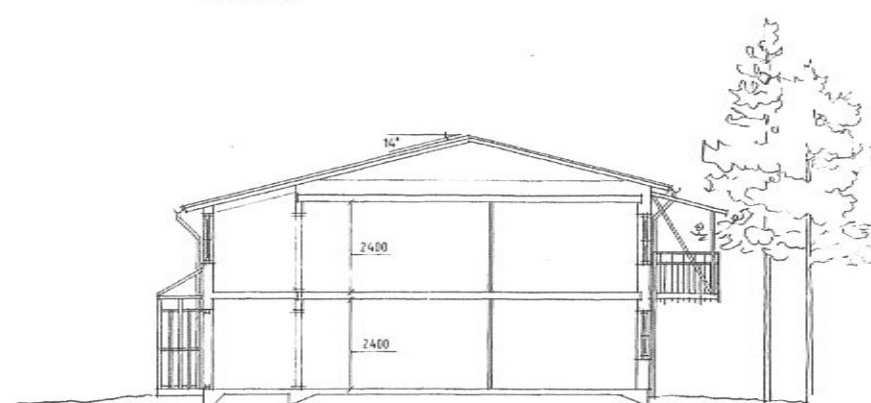

PRINCIP SEKTION



Djupfjärn 1:5


Situationsplan/planritning

Datum: 2013-10-15

Ritad av:
Andreas Forslund

Sc 1:200/A3

Hus 4/ kamomillstigen 7

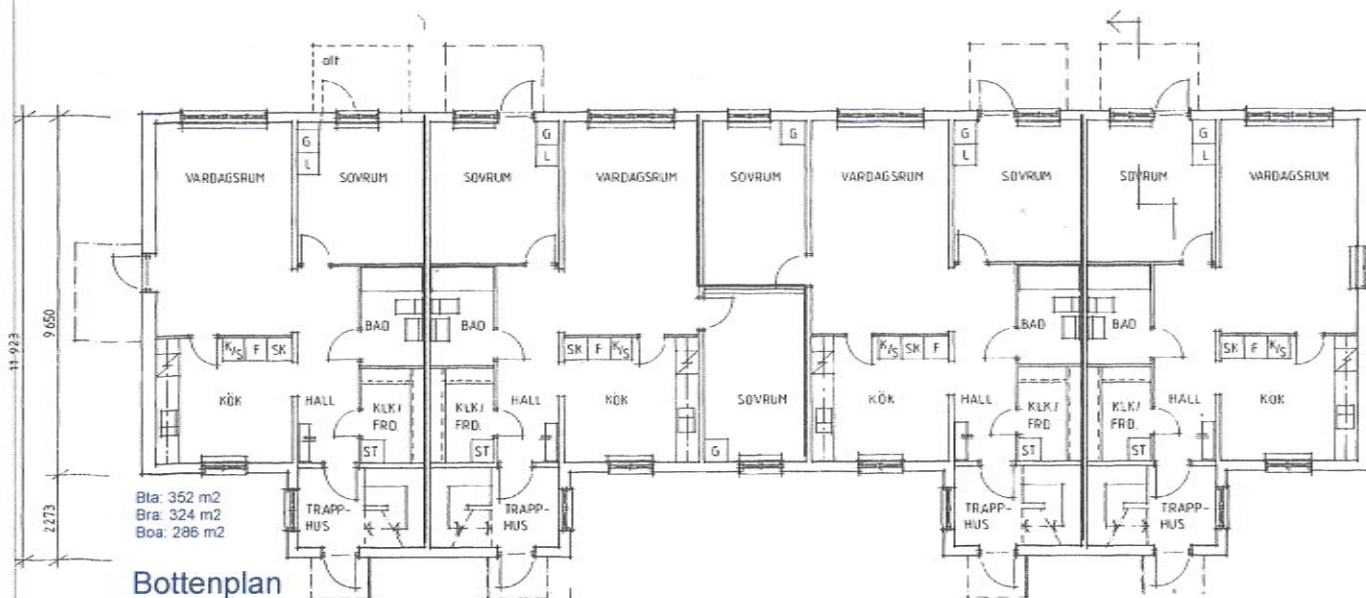

Bottenplan

Lgh A: 65 m²

Lgh C: 78 m²

Lgh E: 78 m²

Lgh G: 65 m²




Övre plan

Lgh B: 65 m²


Lgh D: 78 m²

Lgh F: 78 m²

Lgh H: 65 m²

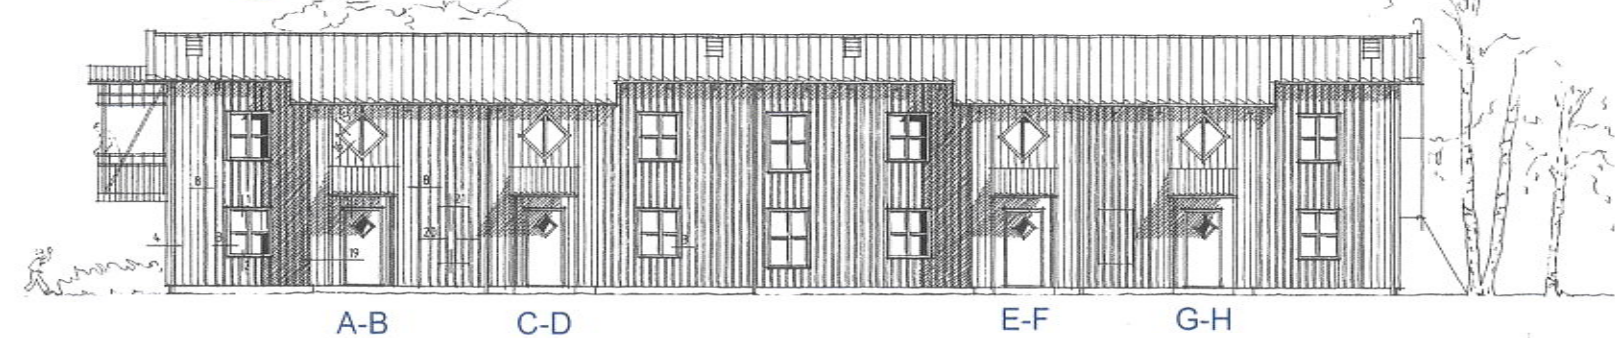


LÅNGFASAD

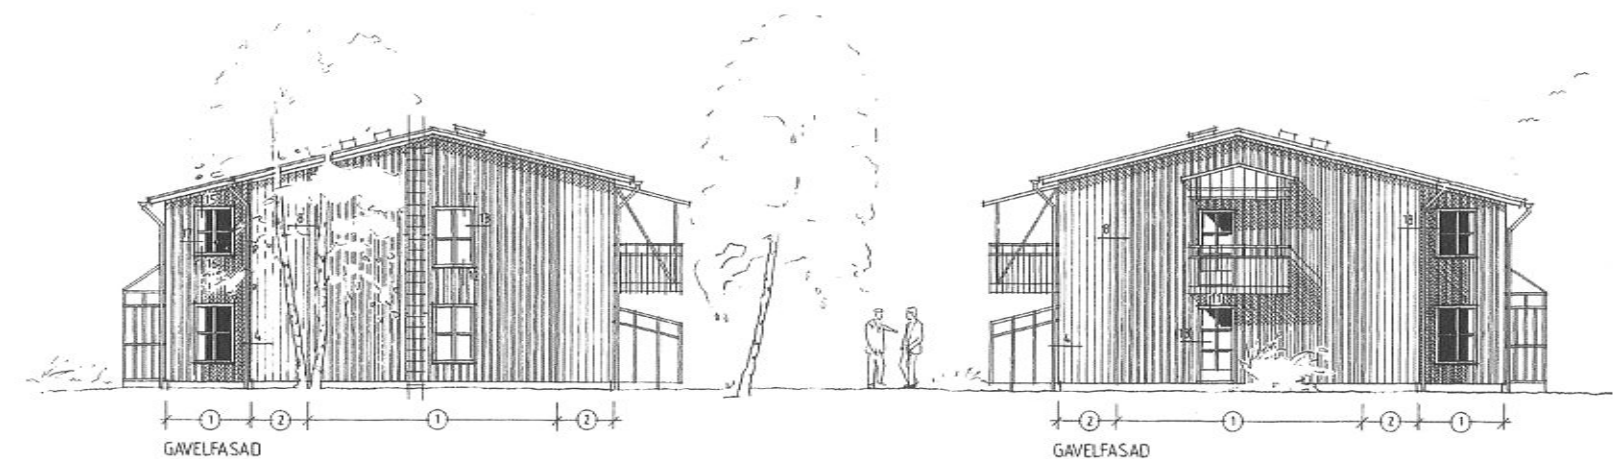


GAVELFASAD

GAVELFASAD

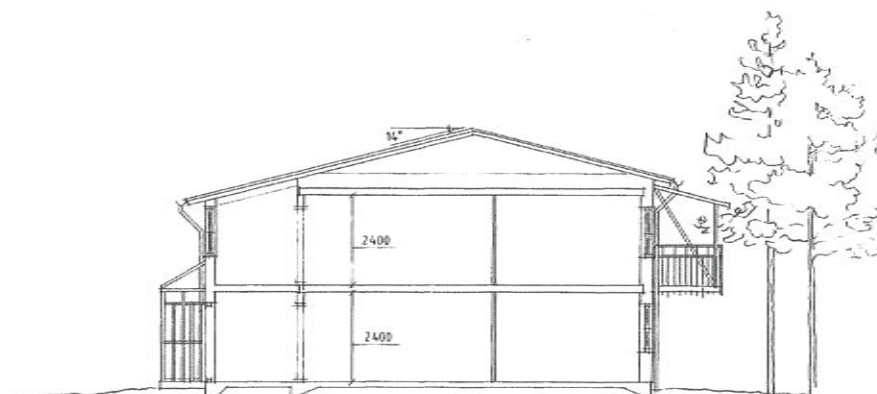

PRINCIP SEKTION

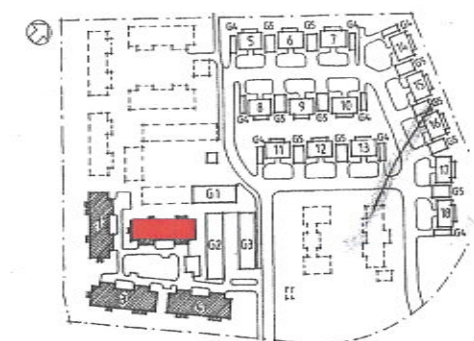

Djuptjärn 1:5

Situationsplan/plannering

Datum: 2013-10-16

Ritad av:
Andreas Forslund

Sc 1:200/A3